


## WALL HUNG CANOPY

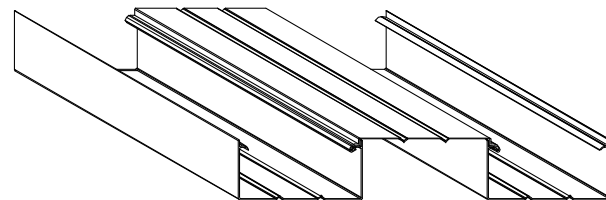

## 3" DECK

### GENERAL NOTES:

#### 1) COMPONENT MATERIAL:

ROOF PANEL: 3" X 6" X .060 DECK EXTRUDED ALUMINUM 6063-T6 ALLOY  
 FINISH:  
 FASCIA: 6" x 3" x .080" EXTRUDED ALUMINUM 6063-T6 ALLOY  
 FINISH:  
 HANGERS: 1 1/2" SQUARE TUBE EXTRUDED ALUMINUM 6063-T6 ALLOY  
 FINISH:  
 FASTENERS: FOR ALL PANELS AND TRIM CONNECTIONS USE #12 X 3/4" SS,  
 HEX HEAD CADMIUM PLATED. PANEL AND GUTTER CONNECTION  
 TO BE #12 X 3/4" TEK WITH NEOPRENE WASHERS. BOLTS GREATER  
 THAN 1/4" TO BE ASTM A307 STEEL OR EQUAL; GALVANIZED.

2) IT IS THE RESPONSIBILITY OF OTHERS TO CHECK THE ADEQUACY OF THE EXISTING BUILDING WALLS TO ASSURE THAT IT WILL RESIST IMPOSED LOADS.

3) ROOF PANELS MUST BE PITCHED 1/4" PER FOOT MINIMUM.

4) FASCIA TO BE DRAINED AT ANY POINT. A 1 1/4" DIA. HOLE IN BOTTOM OF FASCIA GUTTER WILL DRAIN APPROXIMATELY 100 SQUARE FEET OF ROOF DRAINAGE AREA.

5) THE STRUCTURE IS NOT DESIGNED TO BE ENCLOSED IN ANY WAY. THE STRUCTURE HAS NOT BEEN DESIGNED TO RESIST LATERAL LOADS WHICH WOULD BE IMPOSED BY WIND LOADS ON ENCLOSURE WALL.

6) DISSIMILAR METALS MUST BE SEPARATED BY PAINTING WITH BITUMINOUS PAINT OR OTHER ACCEPTABLE COATING OR NEOPRENE GASKET MATERIAL TO PREVENT GALVANIC ACTION.



**QUEEN CITY  
AWNING**

7225 E. Kemper Rd.  
Cincinnati, OH 45249  
513-530-9660  
fax: 513-530-0662

JOB NAME:

HANGER ROD CANOPY

Date: 02.05.10  
Drawn By: BC

Order:  
XXXXXX


Drw:  
1

**Table A**

Projection	Wall Height	Compression Tube Length	Suspension Tube Length
4' 0"	1' 8"	3' 10"	3' 8 1/2"
5' 0"	2' 2"	4' 10"	4' 10 1/4"
6' 0"	2' 7"	5' 10"	5' 11 1/2"
7' 0"	3' 1"	6' 10"	7' 0 3/4"
8' 0"	3' 8"	7' 10"	8' 1 1/2"
9' 0"	4' 2"	8' 10"	9' 3 1/4"

**Table B**

Loading	20 PSF			90 MPH, EXP. C		
Projection	4' 0"	5' 0"	6' 0"	7' 0"	8' 0"	9' 0"
Max Spacing	14' 7"	9' 2"	6' 2"	4' 8"	3' 4"	2' 5"

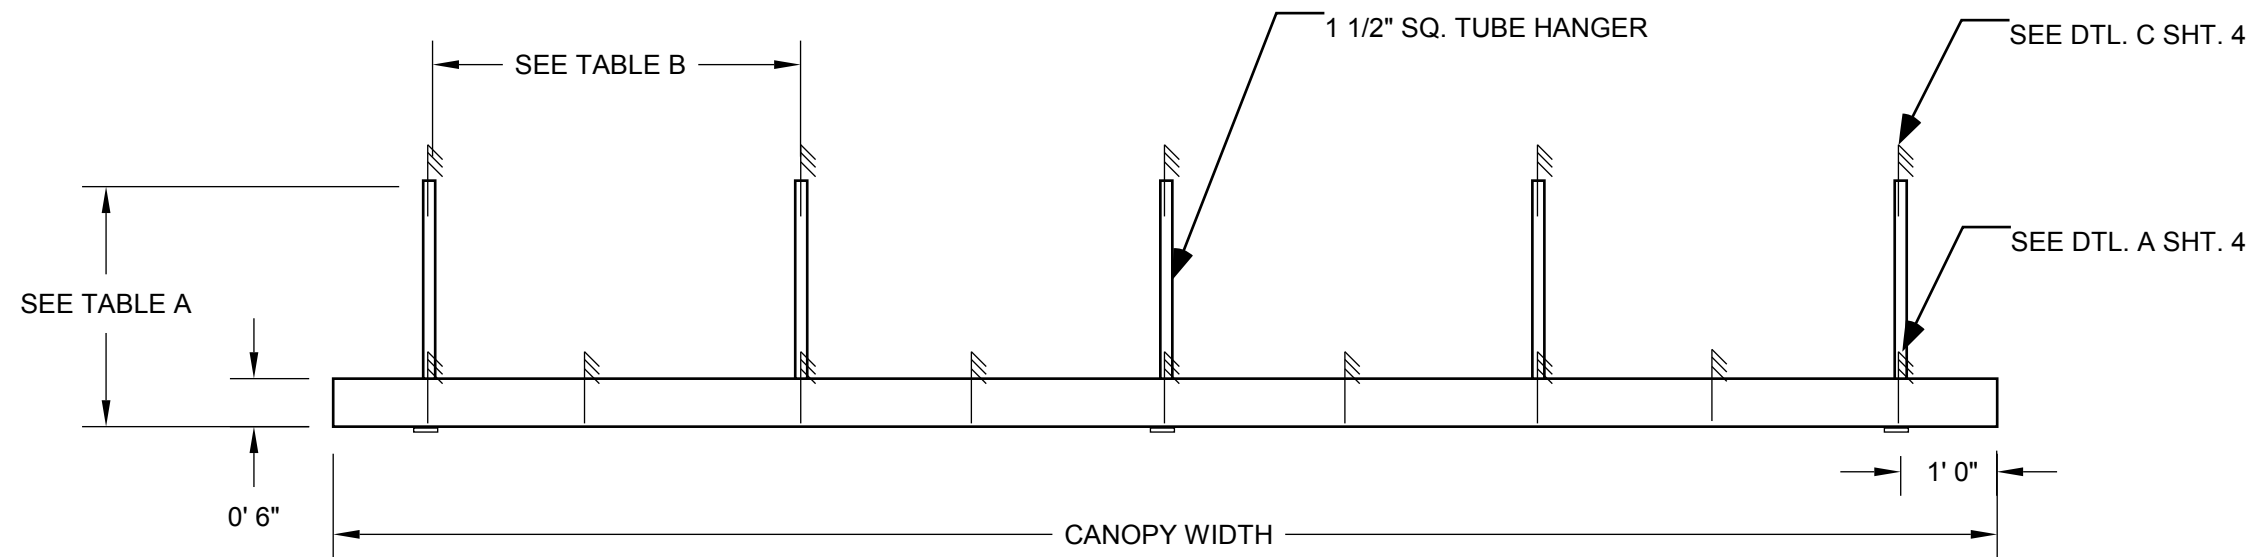

**TYP. FRONT ELEVATION**  
SCALE: 1/2" = 1'-0"



**QUEEN CITY AWNING**  
7225 E. Kemper Rd.  
Cincinnati, OH 45249  
513-530-9660  
fax: 513-530-0662


JOB NAME:

HANGER ROD CANOPY

Date: 02.05.10  
Drawn By: BC

Order: XXXXXX

Drw: 2

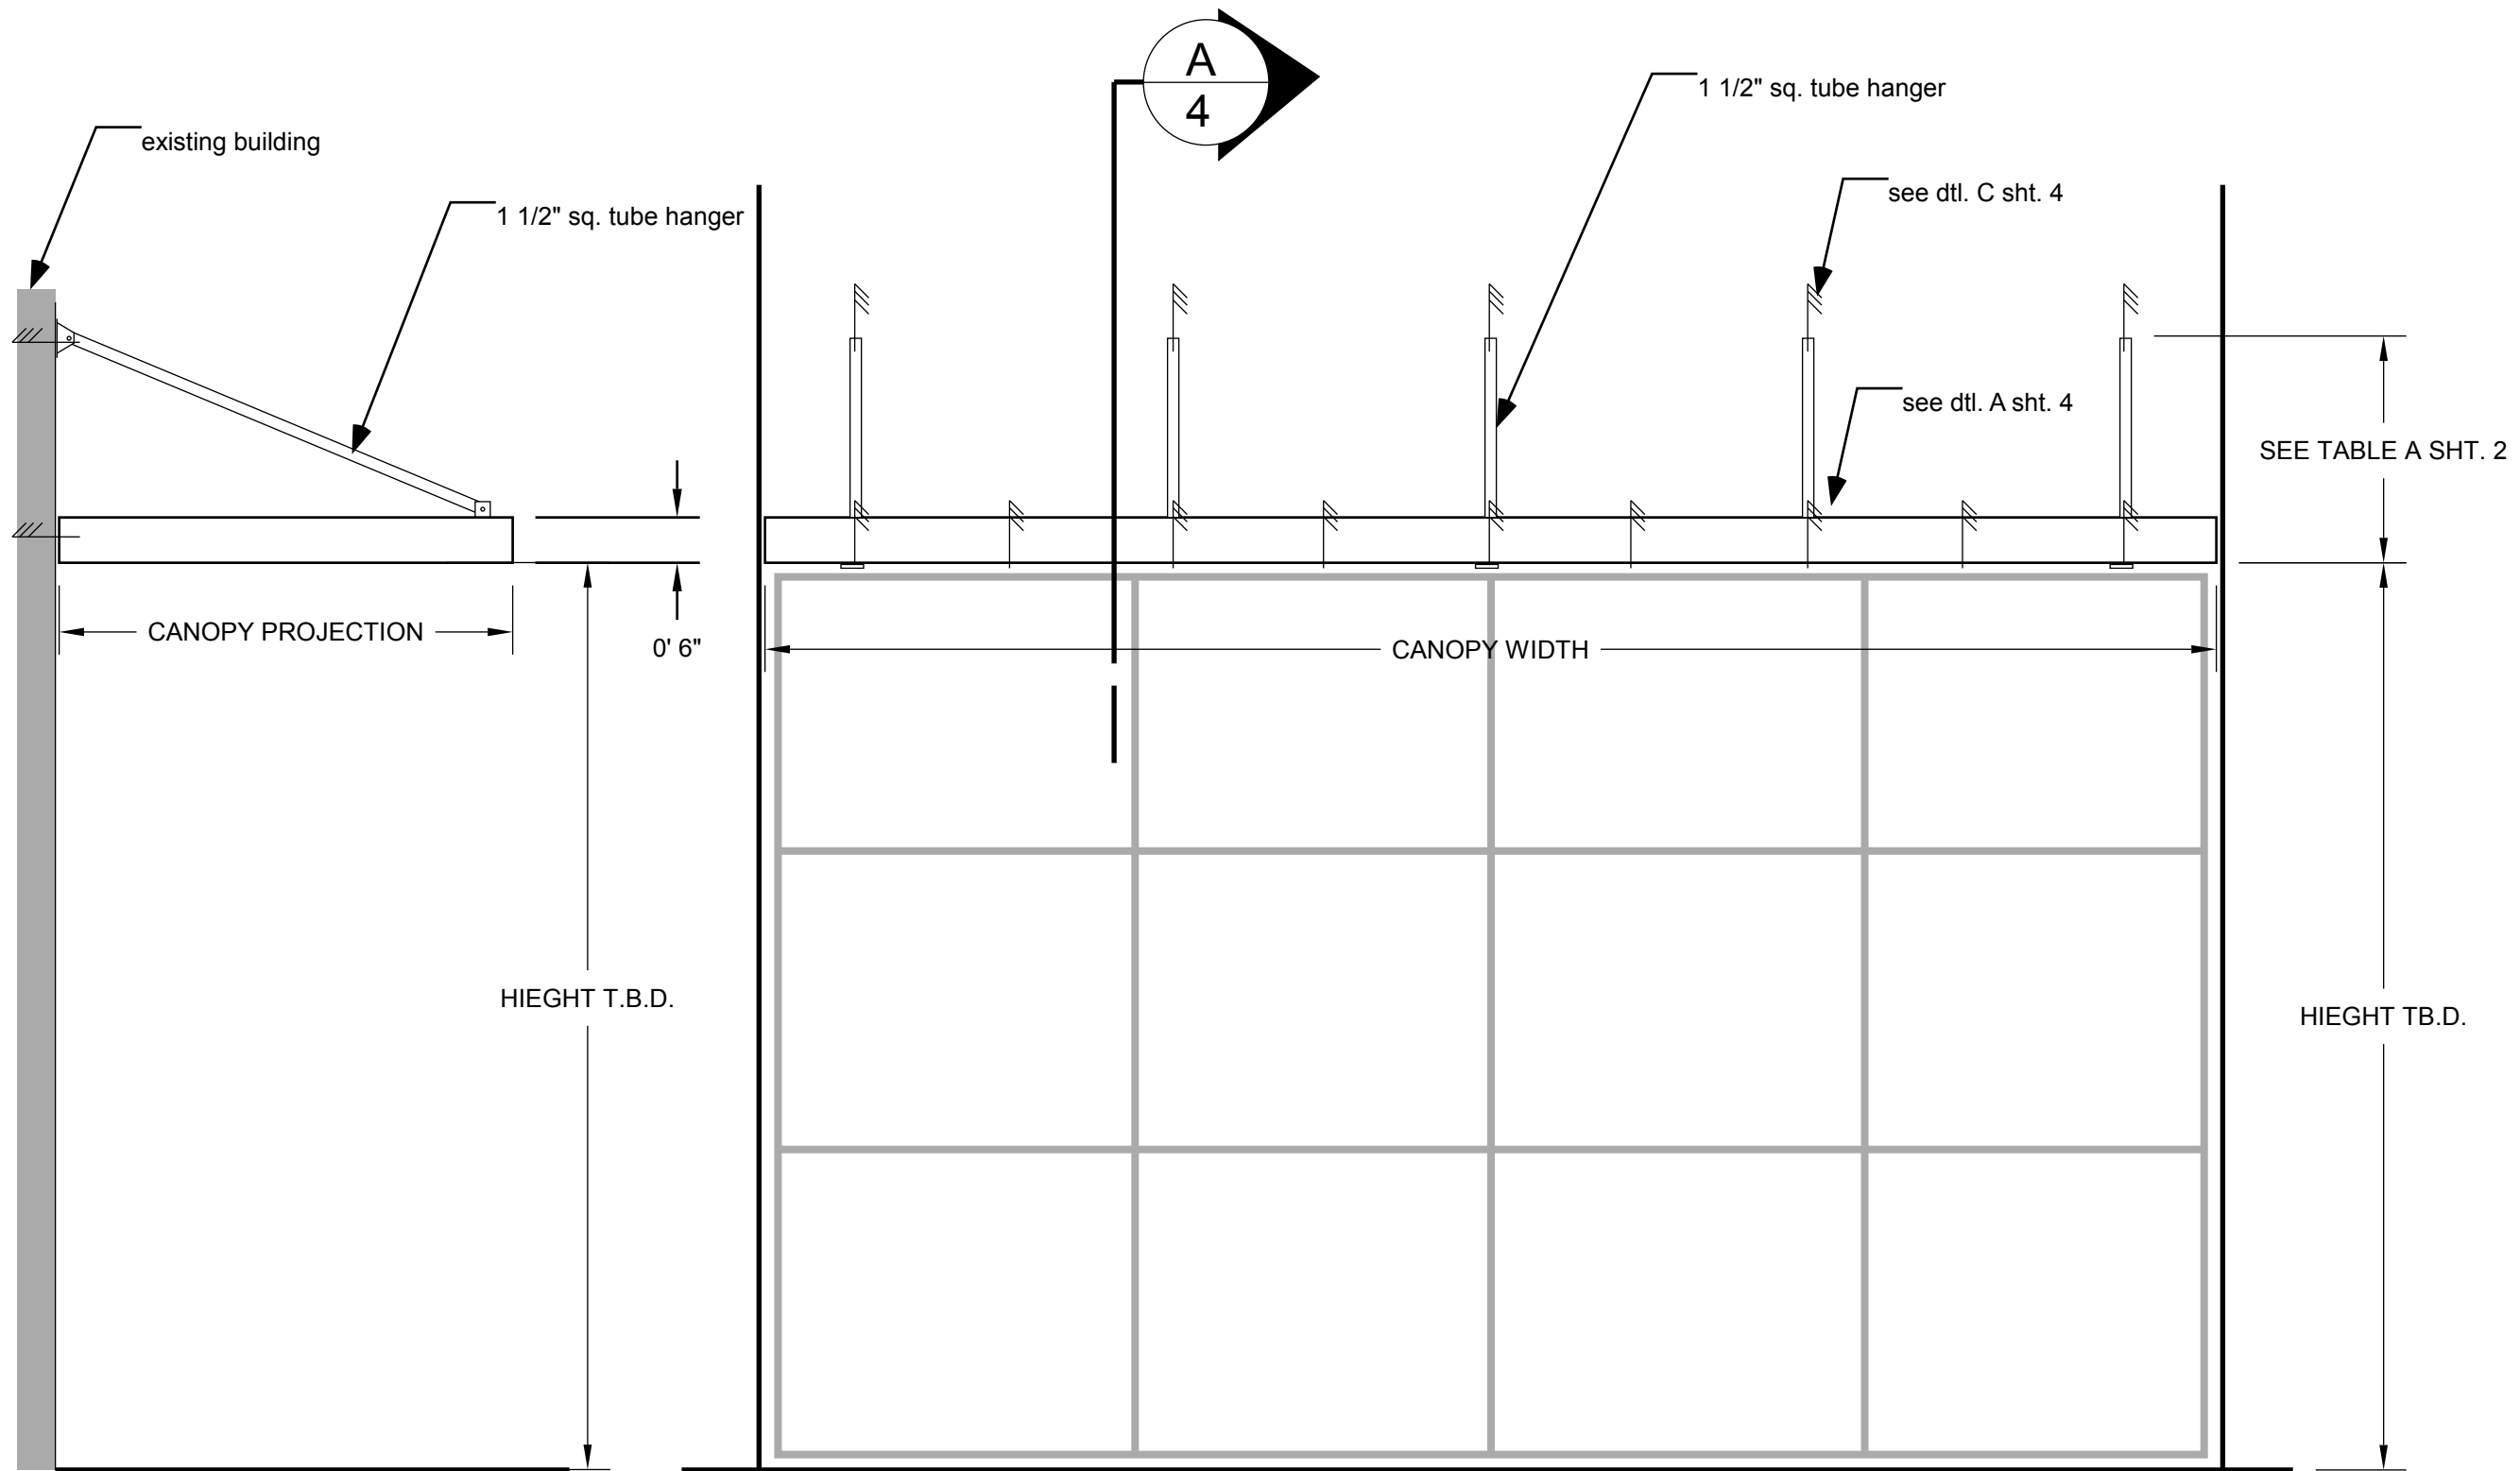

TYP. SIDE VIEW  
SCALE: 1/2" = 1'-0"

TYP. FRONT ELEVATION  
SCALE: 1/2" = 1'-0"



**QUEEN CITY  
AWNING**

7225 E. Kemper Rd.  
Cincinnati, OH 45249  
513-530-9660  
fax: 513-530-0662


JOB NAME:

HANGER ROD CANOPY


Date: 02.05.10  
Drawn By: BC

Order:  
XXXXXX


Drw:  
**3**

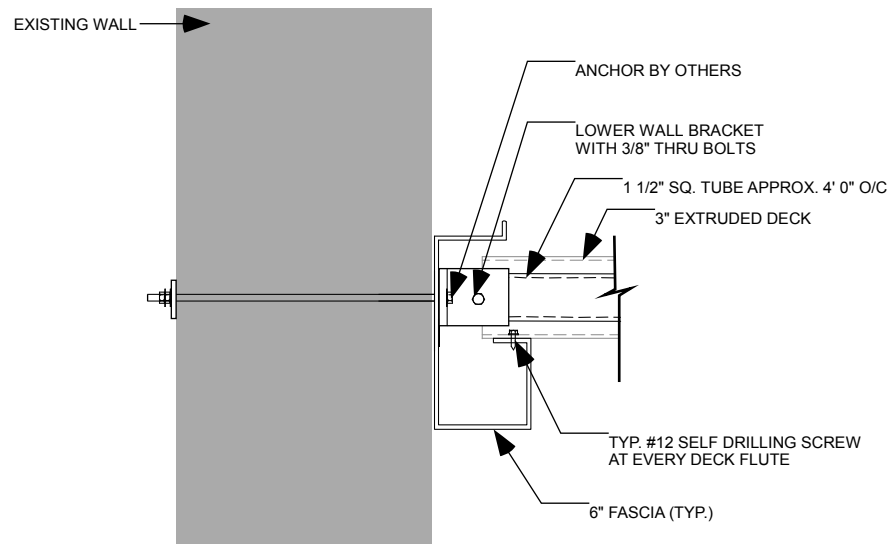


**DETAIL A**

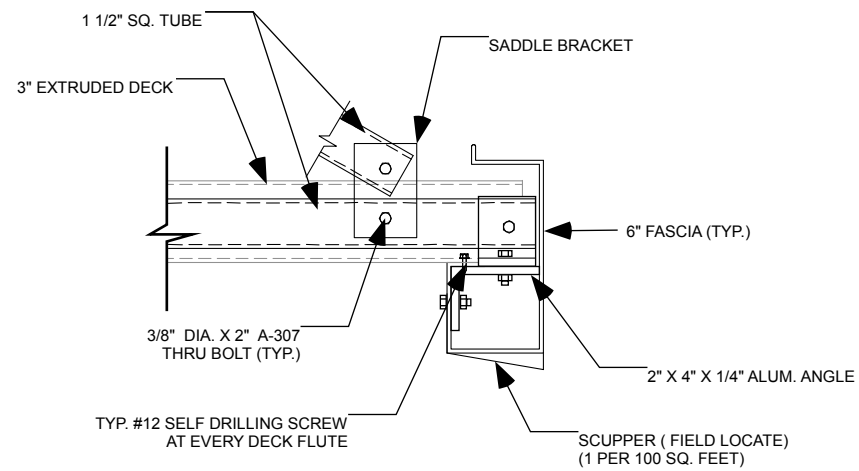

**DETAIL B**

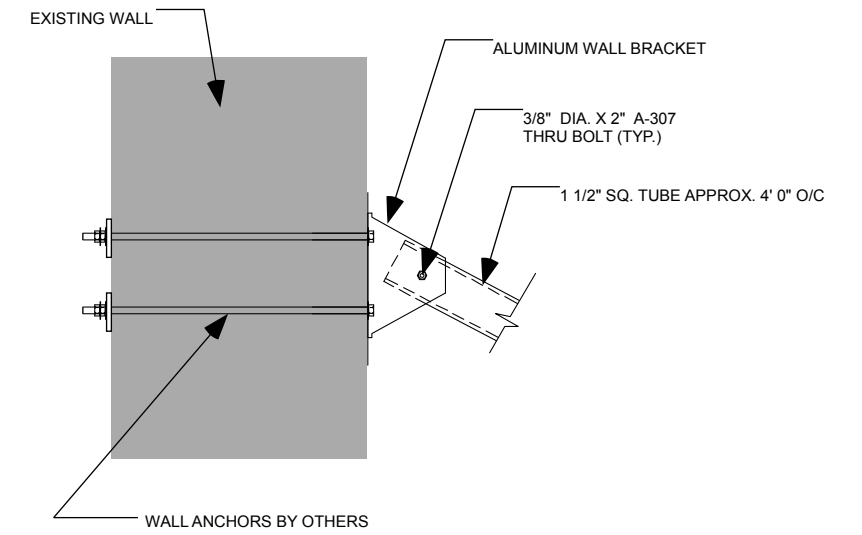

**DETAIL C**

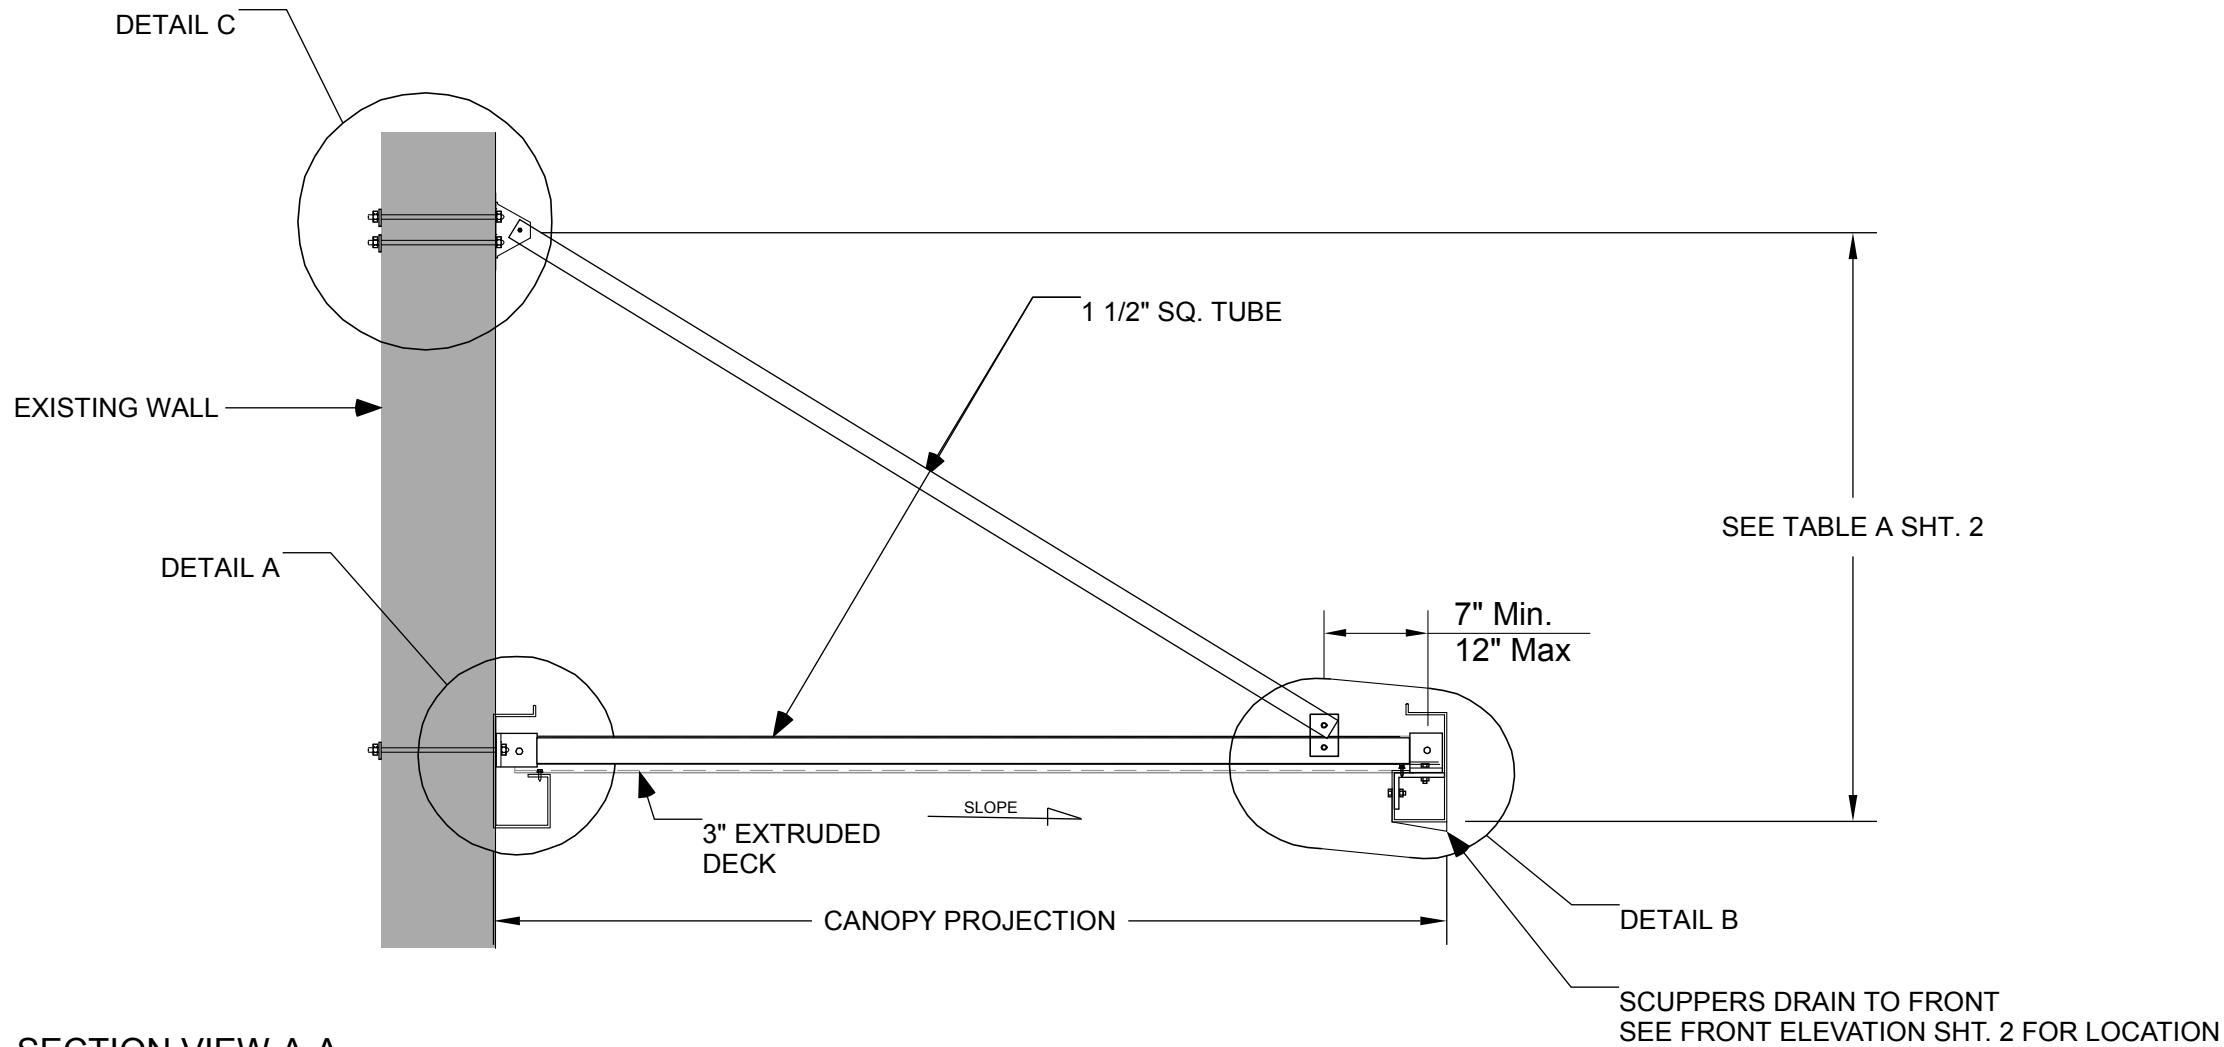

**SECTION VIEW A-A**  
Scale: 1"-1' 0"



**QUEEN CITY AWNING**  
7225 E. Kemper Rd.  
Cincinnati, OH 45249  
513-530-9660  
fax: 513-530-0662

**JOB NAME:**

**HANGER ROD CANOPY**

Date: 02.05.10  
Drawn By: BC

Order: XXXXXX

Draw: 4